

# MARION COUNTY SURVEYOR'S OFFICE



## SECTION CORNER RECORD

DEBRA S. JENKINS  
MARION COUNTY SURVEYOR

SEC. 21 TWN. 14<sub>N</sub> RNG. 5<sub>E</sub>

BRYAN F. CATLIN, PLS  
TECHNICAL SUPERVISOR

Date: 4-15-09  
Party Chief: Greene  
Crew: Taylor / Finney  
Type of Marker: Survey Marker nail  
Method of Establishment: County:  
IN S.P.C. E Zone, NAD 83  
Name: 14052104  
N: 488 195.210 5 (m)  
E: 72 229.724 9 (m)

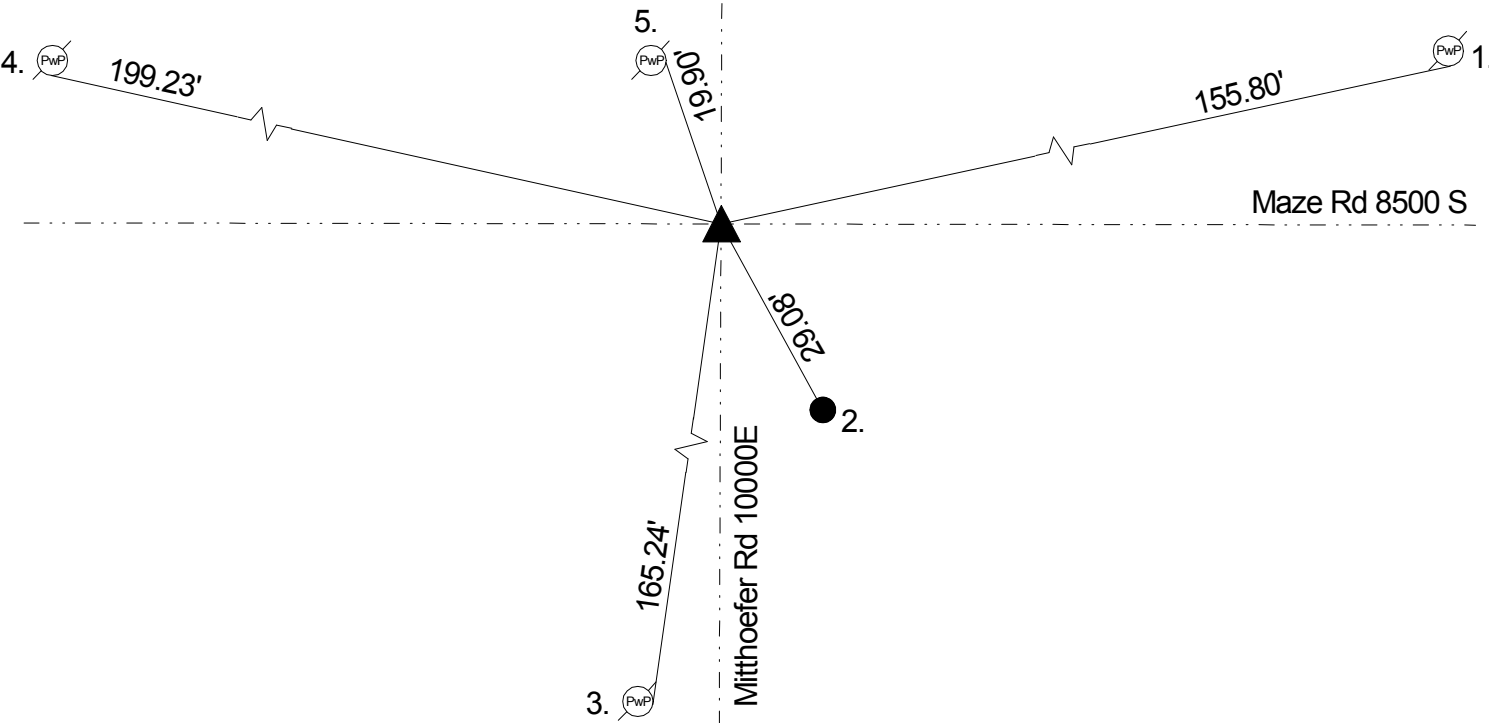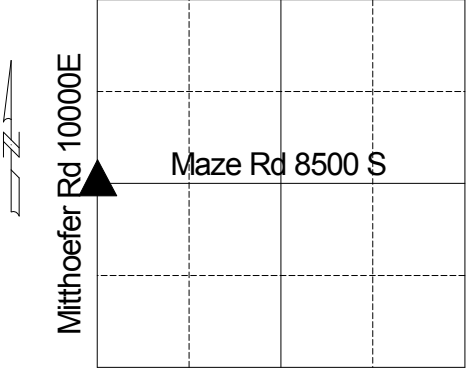

Corner originally set as a post in 1820 by John Hendricks with the following witnesses: 12" sugar bearing south 55 degrees, east 19 links; and a 5" dogwood bearing south 39 degrees, west 5 links. ( M. C. Atlas p. 13) A survey by D. B. Hasbrook on December 12, 1853 indicates no stone but the following witnesses: 24" poplar bearing south 60 degrees, west 50 links; and a 18" beech bearing north 39.75 degrees, east 98 links. ( Franklin Legal Book p. 44 )Corner referenced by Schultz on 6/25/64 and called a 1" steel pin. Corner referenced by SeFranka on 6/2/70 and called a 1" steel pin found 6" down during excavation. Corner referenced by Green on 11/30/84 and called a 1.25" iron pin. Corner referenced by Wilcoxen on 1/20/88 and called a 1.25" steel pin. Corner referenced by Wilcoxen on 1/7/94 and called a cut x on 1.25" steel pin. Corner referenced by Kiste on 8/4/99 and called a mag nail with washer set. Corner referenced by Wilcoxen on 9/25/04 and called a survey marker nail set . Corner referenced by Greene on 4/15/09 and called a survey marker nail.

REF.	DISTANCE	DESCRIPTION
1.	155.80'	Set mag nail w/brass washer S PwP #3-801 C 12" up
2.	29.08'	MCSO capped rebar
3.	165.24'	PK nail E PwP #4-831 B 8" up
4.	199.23'	PK nail S PwP #17-801 B 12" up
5.	19.90'	PK nail E PwP #19-801 B